





#### JCW GROUP PAKISTAN

1ST floor, SH Plaza, In front of DHA-2 Gate-1, G.T Road, Islamabad, Pakistan.

Mobile: 0300-5141314, 0324-4400007





## Smart Living Smart Designing

JCW Group believes in providing perfection and excellence in every housing & construction project. We are offering residential project on turn-key basis with Smart Automationa and solar system. Our project proposal for the construction of JCW Villas in Bahria Town Rawalpindi is as under:

#### JCW Designer Villas - Launching in Bahria Town Phase 8

PROJECT-1	10 Marla - Sector F	PRICE-INSTALMENT	COMPLETION TIME	
LOCATION	F3-01 Street # 1	26,500,000.00	22 months	
PROJECT-2	7 Marla - Usman Block	PRICE-INSTALMENT	COMPLETION TIME	
LOCATION	197 Street # 9	16,500,000.00	18 months	
LOCATION	198 Street # 9	16,500,000.00	18 months	
PROJECT-3	6 Marla - Sector M	PRICE-INSTALMENT	COMPLETION TIME	
LOCATION	715 Street # 26	14,500,000.00	18 months	
LOCATION	896 Street # 26	14,500,000.00	18 months	
PROJECT-4	5 Marla - Sector M	PRICE-INSTALMENT	COMPLETION TIME	
LOCATION	716 Street # 26	13,500,000.00	18 months	
LOCATION	717 Street # 26	13,500,000.00	18 months	
LOCATION	516 Street # 15	12,500,000.00	18 months	









F3-01, BOULEVARD, BACK OPEN INFRONT OF GARDEN AND MOSQUE, SECTOR F3, PHASE-8, BAHRIA TOWN RAWALPINDI

#### PAYMENT OPTION

SCHEDULE OF PAYMENT BV CATEGARY JCW VILLA 01, F3, PHASE 8, BAHRIA TOWN.

DESCRIPTION	DUE PAYMENT	REMARKS
APPLICATION PROCESSING FEE	10,000	Non refundable
DOWN PAYMENT-1st	3,500,000	Within two week times after the receipt of confirmation letter
DOWN PAYMENT-2 <sup>nd</sup>	3,500,000	Within two month after the payment of 1st down payment
6 x QUATERLY INSTALMENT	2,785,000	Within three months after the deposit of last payment
POSSESSION	2,790.000	Key will be handed over after payment of possession
TOTAL VILLA COST	26,510,000	Key will be Handed Over After the Receipt of last Payment.

- Note: 1: Plot transfer on purchaser name soon after the receipt of 1st quarterly instalment
  - 2: Plot transfer cost on purchaser account.
  - 3: Purchaser has choice to pay monthly instalments instead of quarterly basis by making total 18 instalments.

4: Key will be handed over to purchaser upon last payment.



197 & 198 USMAN BLOCK, PHASE 8, SAFARI VALLEY BAHRIA TOWN, RAWALPINDI

#### PAYMENT OPTION

DESCRIPTION	DUE PAYMENT	REMARKS
APPLICATION PROCESSING FEE	10,000	Non refundable
DOWN PAYMENT-1st	2,500,000	Within two week times after the receipt of confirmation letter
DOWN PAYMENT-2 <sup>nd</sup>	2,500,000	Within two month after the payment of 1st down payment
5 x QUATERLY INSTALMENT	1,920,000	Within three months after the deposit of last payment
POSSESSION	1,920,000	Key will be handed over after payment of possession
TOTAL VILLA COST	16,530,000	Key will be Handed Over After the Receipt of last Payment.

Note: 1: Plot transfer on purchaser name soon after the receipt of 1st quarterly instalment

- 2: Plot transfer cost on purchaser account.
- 3: Purchaser has choice to pay monthly instalments instead of quarterly basis by making total 15 instalments.
- 4: Key will be handed over to purchaser upon last payment



896 BV CORNER, 715 DEAD CORNER/BV, BACK OPEN, M BLOCK, PHASE-8, BAHRIA TOWN, RAWALPINDI

#### PAYMENT OPTION

DESCRIPTION	DUE PAYMENT	REMARKS
APPLICATION PROCESSING FEE	10,000	Non refundable
DOWN PAYMENT-1st	2,500,000	Within two week times after the receipt of confirmation letter
DOWN PAYMENT-2 <sup>nd</sup>	2,500,000	Within two month after the payment of 1st down payment
5 <sup>th</sup> x QUATERLY INSTALMENT	1,585,000	Within three months after the deposit of last payment
POSSESSION	1,565,000	Key will be handed over after payment of possession
TOTAL VILLA COST	14,500,000	Key will be Handed Over After the Receipt of last Payment.

- Note: 1: Plot transfer on purchaser name soon after the receipt of 1st quarterly instalment
  - 2: Plot transfer cost on purchaser account.
  - 3: Purchaser has choice to pay monthly instalments instead of quarterly basis by making total 15 instalments.
  - 4: key will be handed over last payment.



M-716 &717, 5-MARLA, BOULVARD, BACK SIDE OPEN WITH GREEN AREA, M-BLOCK,
PHASE-8,BAHRIA TOWN, RAWALPINDI

#### PAYMENT OPTION

DESCRIPTION	DUE PAYMENT	REMARKS
APPLICATION PROCESSING FEE	10,000	Non refundable
DOWN PAYMENT-1st	2,250,000	Within two week times after the receipt of confirmation letter
DOWN PAYMENT-2 <sup>nd</sup>	2,250,000	Within two month after the payment of 1st down payment
5 <sup>th</sup> x QUATERLY INSTALMENT	1,500,000	Within three months after the deposit
POSSESSION	1,500,000	Key will be handed over after payment of possession
TOTAL VILLA COST	13,510,000	Key will be Handed Over After the Receipt of last Payment.

- Note: 1: Plot transfer on purchaser name soon after the receipt of 1st quarterly instalment
  - 2: Plot transfer cost on purchaser account.
  - 3: Purchaser has choice to pay monthly instalments instead of quarterly basis by making total 15 instalments.
  - 4: Key will be handed over to purchaser upon last payment.



516 GENERAL CATEGORY PLOT, M BLOCK, PHASE-8, BAHRIA TOWN, RAWALPINDI

#### PAYMENT OPTION

DESCRIPTION	DUE PAYMENT	REMARKS
APPLICATION PROCESSING FEE	10,000	Non refundable
DOWN PAYMENT-1st	2,000,000	Within two week times after the receipt of confirmation letter
DOWN PAYMENT-2 <sup>nd</sup>	2,000,000	Within two month after the payment of 1st down payment
5 <sup>th</sup> x QUATERLY INSTALMENT	1,410,000	Within three months after the deposit
POSSESSION	1,450,000	Kay will be handed over after payment of possession
TOTAL VILLA COST	12,510,000	Key will be Handed Over After the Receipt of last Payment.

- Note: 1: Plot transfer on purchaser name soon after the receipt of 1st quarterly instalment
  - 2: Plot transfer cost on purchaser account.
  - 3: Purchaser has choice to pay monthly instalments instead of quarterly basis by making total 15 instalments.
  - 4: Key will be handed over to purchaser upon payment

## BUILDING STRUCTURE

BRICKS:	AWWAL QUALITY BRICK Rs. 1200-1250 PER 1000 BRICKS
SAND:	GHAZI/LAWRENCEPUR MAX Rs.25000/2000 PER DAMPER
CRUSH:	MARGALLA MAX Rs.35000 PER DAMPER
STEEL:	ZAK/HAROON STEEL-G40 GRID
CEMENT:	BESTWAY/ASKARI/FUJI.
TERMITE PROOFING:	CMPLETE TERMITE TREATMENT, ONE SPRAY ON INTIAL
	STAGE BEFORE BED AND 2ND ONE BEFORE MUD FILLING
BUILDING BED:	AS PER STRUCTURE DRAWINGS, IF REQUIRED
FOUNDATION.PLINTH BEAMS:	AS PER STRUCTURE DRAWINGS
SLAB/LINTEL POURING:	RCC MAX 6" THICK AS PER DRAWINGS
REINFORCEMENT/STEEL IN	AS PER STRUCTURE DRAWINGS
SLAB/BEAMS/COLUMNS/FOUNDATION:	
FLOOR P.C.C:	1:3:6 BY FOLLOWING ARCHITECT INSTRUCTION
BRICK WORK 9"/4.5" SUPER STRUCTURE:	AS PER DRAWINGS 1:5/1:4
UGWT/UGST/OHWT:	RCC. ALL TANK OUTSIDE INSIDE WITH CHIPS PLASTER MAKING WATER PROOF.
SEWRAGE/RAIN WATER MAIN HOLE	R.C.C
R.C.C IN SLAB:	1:2:4
COMPLETE SHUTTERING:	PLYWOOD
WATER PROOFING AT ROOF TOP:	2/2 BOX FILLED WITH 8 NO. CHIPS AFTER WATERPROOF CHEMICAL SPRAY ON ROOF.
PLASTER INTERIOR/EXTERIOR:	1:4/1:4
FLOORING HARDCORE:	AS PER DRAWINGS
ELECTRIC WIRING	ALL PIPE CONCELLED AND BRICK CUTTING WILL BE WITH GRINDER
	AND BEFORE PLASTER. ALL FIXING WILL BE ACCORDING TO DRAWINGS.
PLUMBING WORK.	WELL BEFORE THE COMPECTION OF FLOOR.
RETAINING WALLS	9" THICK R.C.C 1:2:4 WITH ADMIXTURE RETAINING WALLS,
	REINFORCEMENT AS PER STRUCTURAL / ARCHITECTURAL DRAWINGS.
DAMP PROOFING:	PLINTH BEAM AS PER DRAWINGS IF REQUIRED.
SUPER STRUCTURE:	<ul> <li>9" THICK MANSONRY FOR LOAD BEARING WALLS WITH A CLASS BRICKS SET IN 1:5 CEMENT: SAND MORTAR. 4" THICK BRICK MASONRY MORTER RATIO WILL BE 1:4.</li> <li>COLUMNS/BEAM FOR FRAME AS PER WORKING DRAWINGS.</li> <li>HEIGHT OF THE ROOMS AND BATHROOMS AND OTHERS AS PER DRAWINGS.</li> <li>MARGALA CRUSH,ZAK/HAROON STEEL MADE GRADE 40 DEFORMED,LAWRANCEPUR SAND WILL BE USED FOR ENTIRE PROJECT.</li> <li>ANY THING OVER AND ABOVE DRAWINGS WILL HAVE ADDITIONAL COST.</li> </ul>
PLASTER:	<ul> <li>ALL INTERNAL/EXTERNAL PLASTER WORK ON WALLS SHALL BE 1:4 CEMNT SAND MORTAR.</li> <li>ALL CEILING WILL HAVE PROPER DESIGN CEILING IN PLASTER OF PARIS.</li> <li>ALL SMOOTH BRICK AND CONCRETE SURFACES WILL BE TREATED WITH RICH CEMENT RENDERING PRIOR TO PLASTER.</li> <li>THICKNESS OF ALL PLASTER WORK WILL BE ½" TO 3/4" IN GENERAL.</li> <li>ALL MANHOLES AND SEPTIC TANK WILL BE PLASTERED WITH MIXTURE OF THIN TERRAZZO, SAND AND CEMENT.</li> <li>FOR PLASTER LARNSPUR/GHAZI SAND WILL BE USED.</li> </ul>
FLOORING WORK:	THE PLINTH OF THE HOUSE AS PER STRUCTURAL DRAWINGS.
ELECTRIFICATION	<ul> <li>CONCEALED ELECTRIC PVC CONDUIT PIPING (3/4 GENERAL AND 1" FOR MAINS)         AS IN DRAWING WILL BE LAID IN WALLS ROOD SLAB AND FLOOR AS REQUIRED.         LIGHT AND WALL BOXES OF GOOD QUALITY WILL BE FIXED, THE CONDUIT MAKE         WILL BE OF TOP QUALITY/MASTER OR EQUIVALENT. DB (DISTRIBUTION BOX)         WILL BE SEPARATE FOR EACH FLOOR IN SIZE AS MENTIONED IN ELECTRIC DRAWINGS</li> </ul>
PLUMBING	<ul> <li>GAS:</li> <li>1 GAS POINTS IN EACH KITCHEN</li> <li>2 GAS POINTS FOR WATER GEYSERS, 1 POINT FOR EACH INSTANT GEASER.</li> <li>1 GAS POINT IN LIVING ROOM, DRAWING ROOM AND EACH BEDROOM AS PER DRAWING.</li> </ul>

1 POINT FOR SERVANT QUARTER.

PIPING MATERIAL WILL BE PPRC PIPES 25 MM ALL INSIDE


WHERE AS OUTSIDE WILL BE IIL GI PIPE FOR GAS ONLY.


## BUILDING STRUCTURE

WATER SUPPLY:	<ul> <li>INSIDE BUILDING ALL PIPING SHALL BE PPRC AND OPEN PIPE (IF SUGGESTED IN DRAWINGS) WILL BE OF GI PIPE.</li> <li>MAIN LINE FROM GAS METER TO KITCHEN AND GEASER WILL BE OF GI FROM IIL KARACHI AND WATER CONNECTION FROM MAIN LINE TO OUTER SIDE OF ALL ROOMS WILL ALSO BE GI MADE OF IIL KARACHI.</li> <li>HOT WATER PIPING WILL BE FOR TWO GEASER FOR TWO FLOORS. INSTANT GEYSER PIPING WILL ALSO BE PROVIDED FOR EACH WASHROOM.</li> </ul>
SEWERAGE SYSTEM;	<ul> <li>ALL DRAIN PIPES IN WALL WILL BE FIXED AS SHOWN IN DRAWINGS OR AS PER ON-SITE REQUIRMENT.</li> <li>ALL VERTICAL AND HORIZONTAL PIPE OF DRAIN AND SEWER WILL BE OF PVC, MASTER FIT OR EQUIVALENT (A CLASS) WILL BE USED FOR ALL 2" TO 6" DIAMETER PIPES AS SHOWN IN PLUMBING DRAWINGS</li> <li>MAIN SEWERAGE PIPE SHALL BE 6" OR AS PER PLUMBING DRAWINGS PLACED ON WELL COMPACTED PCC SURFACE</li> <li>ALL MAIN HOLES TO BE MADE OF RCC WITH TERRAZZO/CHIPS MIXED PLASTER. SIZE OF THE MAIN HOLE WILL BE AS PER PLUMBING DRAWINGS.</li> <li>SEPTIC TANK SHALL BE CONSTRUCTED AS PER DRAWINGS AND GIVEN SPEC.</li> </ul>
CEILING	ALL HOUSE WILL HAVE PROPER DESIGNED PLASTER OF PARIS CEILING WITH PROPER LIGHT PROVISION.
MARBLE SLABS AT WINDOW SILLS:	YES
PARAPETS	R.C.C

#### NOTE

1) Cost Price of Proposed Villa will be effected if there is drastic Change in Raw Material which will be paid by the Purchaser if required.

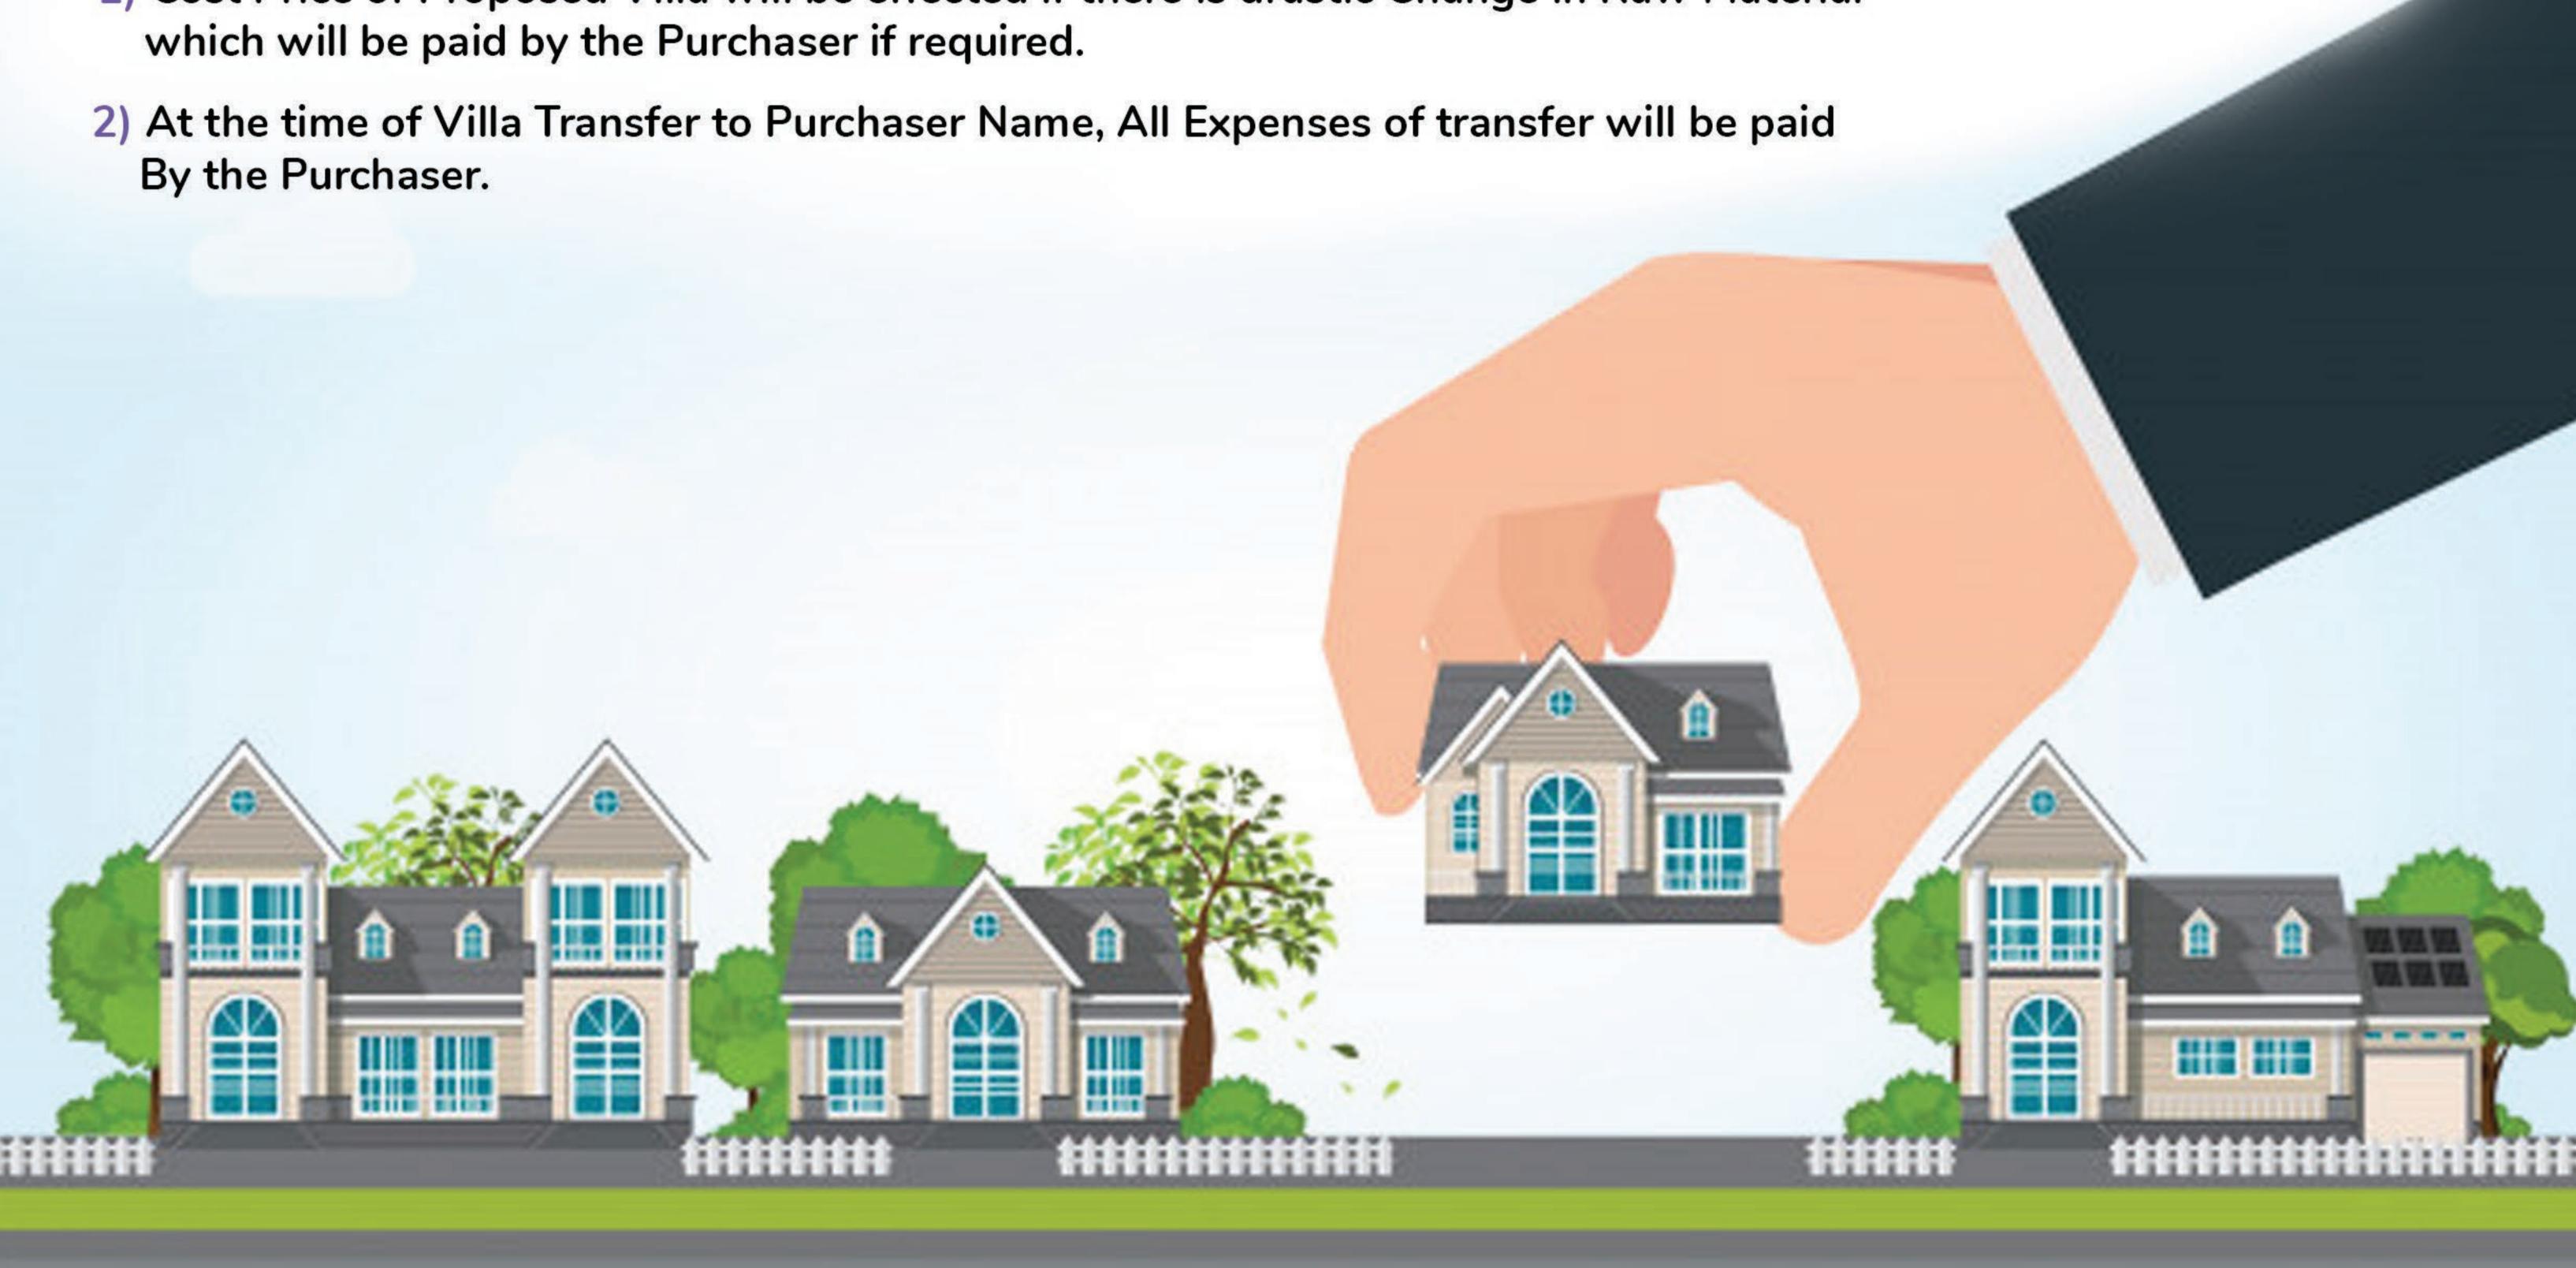

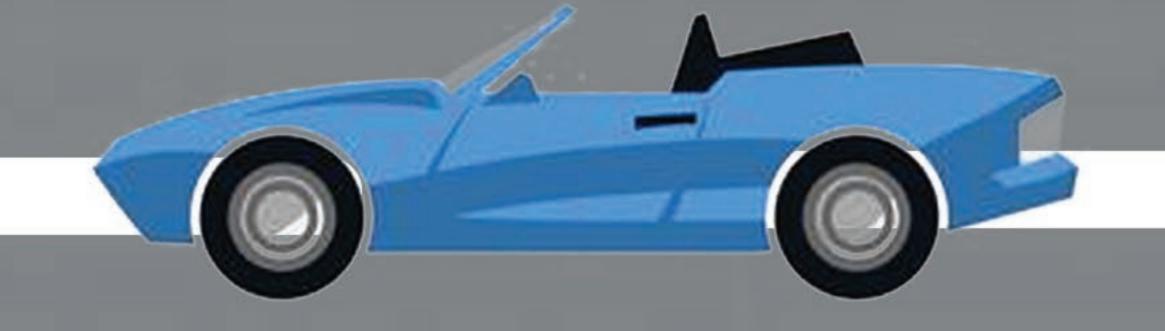

## FINISHING

WINDOW:	ALMUNIUM WINDOW WITH GLASS (Ghani Glass)					
SAFTY GRILLS INSIDE WINDOW	1.2 MM THICK SQUARE MILD STEEL PIPE WITH HIGH GRADE PAINT FINISH					
STAIRS	TOP QUALITY MARBLE/GRAYNITE TILES FINISH					
STAIRS GRILL	STEEL GRILL WITH CLASSIC/MODERN DESIGN PATTERN FINISH.					
DOORS/DOORS JUMP:	IMPORTED SOLID SEASONED WOOD OUTER MAIN DOOR , ALL INTERNAL DOORS					
	WILL BE ENGINEER	ED DOORS WITH	1 SOLID WOOD	CORE,BATHROOM AND MUMTY		
	DOORS WILL BE WA	ATER PROOF.DO	ORS JUMPS W	ILL BE MADE WITH STEEL SHEET		
	WITH DOORS MATO	CHING FINISH. W	ITH IMPORTED	LOCK AND HINGES.		
WARDROBES:	FIRST QUALITY LAN	1INATED PARTIC	LE BOARD BOD	Y AND DOORS/DRAWERS		
	FACE WITH HIGH G	LASS LAMINATE	D MDF. WITH IN	APORTED HINGES AND FITTINGS		
KITCHEN:	FIRST QUALITY LAN	1INATED PARTIC	LE BOARD BOD	Y AND DOORS/DRAWERS FACE WITH UV		
	HIGH GLASS QUOTI	ED MDF. IMPORT	ED EXHAUST H	OOD AND TOP QUALITY COOKING RANGE.		
	WITH IMPORTED HIN	IGES AND FITTIN	GS. TOP WITH 1	ST QUALITY MATERIAL ( EPOXY OR MARBLE)		
BATHROOM	WITH HIGH QUALIT	Y TILES,MASTEF	R OR IMPORTED	SANITARY FITTINGS, MARBLE VENITY		
	AND PORTA PARTS	•				
LIGHTING	ALL HOUSE WITH S	MD LIGHT AND	IMPORTED CHA	NDELIER AS PER DRAWINGS		
ELECTRIC SWITCHES	A GRADE ELECTRIC	SWITCHES				
FANS	PAK FANS/GFC FAN	S				
EXHAUST FAN	PAK FANS/GFC FAN	S				
ELECTRIC WIRES	FAST/PAKISTAN CABLES/NEWAGE etc, etc					
WATER MOTOR	1 HP LOCAL MADE					
FRONT ELEVATION	AS PER APPROVED DRAWINGS					
TILES:	HIGH QUALITY TILES					
GRAYNITE:	TOP QUALITY GRAYNITE WHERE REQUIRED AS PER DRAWINGS					
MARBLE	TOP QUALITY MARE	3LE WHERE REC	QUIRED AS PER	DRAWINGS.		
WHITE WASH INTERIOR:	COMPLETE HOUSE	WITH ICI/BURGE	R PAINT FINISH			
WHITE WASH OUT SIDE:	COMPLETE OUTER S	STRUCTUIRE WI	TH FIRST QUAL	ITY PAINT FINISH AS PER ARCHITECT		
	DIRECTIONS					
OUTSIDE PASSAGE.	COMPLETE FINISH V	WITH MOSAIC CI	HIPS DESIGN FII	NISH		
ALL OTHERS	AS PER DRAWING					
SOLAR NET METERING SYSTEM	COST OF SOLAR NET METERING SYSTEM IS NOT PART OF THE PROJECT. IF CLIENT WANTS					
	THEN THIS WILL BE	DONE AS EXTRA	COST PRICE MAY	VARY SUBJECT TO ACTUAL MARKET SITUATION		
	15 KW-Rs: 13,50,000, 10 KW-Rs; 9,25,000.00, 5 KW-Rs:600,000.00					
JCW SMART HOUSE PACKAGE.	EXTRA COST:					
	TYPE	5 MARLAH	7 MARLAH	10 MARLAH		
	EXECUTIVE	370,000	450,000	550,000		
	STANDARED	190,000	220,000	280,000		

### JCW DESIGNER VILLA BOOKING FORM

#### (Use CAPITAL Letters only)

	F2-185 F3-	-01 Usm-197 Ush	sm-198 M-715 ce villa (only on	(only one option is allowed)	M-516 M-896
	F2-185 F3-	01 Usm-197 Us	m-198 M-715	M-716 M-717 M-771	M-516 M-896
PASSPORT SIZE PICTURE	APPLIC	CANT LOCAL		OVERSEAS ropriate box)	
Applicant Name:		S/	O, W/O, D/O_		
INIC MILES		PASSPORT			
1ailing address:					
Permanent address:					
Phone No:	Mobile_			_ E-mail	
(Please Attached CNIC	copy with two p	hotograph with	white back grou	along with applicat	tion)
Nominee Name:		S/	O, W/O, D/O_		
		PASSPORT			
Relationship with Applicant:_					
(Please Attached CNIC	copy with two p	hotograph with	white back grou	and along with applicat	tion)
r official use only:					
SELECTED VILLA AVAILABALE	BOOKED	2 <sup>ND</sup> CHOICE	VILLA	ABALE BOOKED	
REMARKS:					
IRECTOR OPERATIONS JCW ATED:	GROUP PAK	ISTAN		JCW GROUP PAKIS	TAN

RECEIVED ON DATED: ...... RECEIPT NO: ......